


CUT/INSTALL PANELS SUCH THAT THERE IS A 1/2" GAP FOR EXPANDING FOAM SEALANT. FILL GAP W/ CONT. BEAD OF EXPANDING FOAM SEALANT.


SIP FASTENERS @ 10" O.C. OR 5 PER 4' PANEL WIDTH INTO ALL TIMBERS.

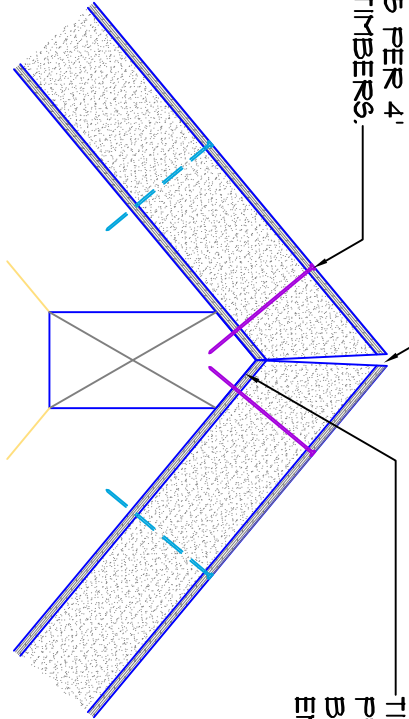

TIMBER FRAME DESIGN TO PROVIDE 3" OF CONTINUOUS BEARING SURFACE ALONG ENTIRE RIDGE LENGTH.

Typical Ridge Detail
Timber Frame Structure

* Roof - Structural Panel - No Finish
SCALE: 1" = 1'-0"

 Foard PANEL incorporated P.O. Box 185, West Chesterfield, NH 03466 (603) 256-8800	Standard Detail Library Timber Frame Structure		DRAWING:
	Typical Panel Ridge Detail Structural Panel - No Finish		*
	DRAWN BY: JTC	DRAWN BY: JTC/TGM	DRAWING NUMBER:
	DRAWING DATE: 8.4.05	PRINTED DATE: 8.4.05	*