


STUFF EXPOSED PANEL EDGE W/ CONT. 2x MATERIAL. SECURE OSB PANEL SKINS TO 2x BLOCKING W/ 6d GALV. NAILS @ 6" O.C. OR Equ. SECURE BOTH SKINS TO 2x.

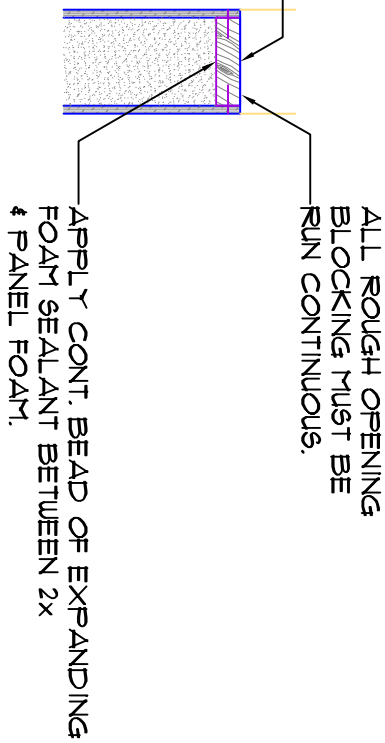

ALL ROUGH OPENING BLOCKING MUST BE RUN CONTINUOUS.


APPLY CONT. BEAD OF EXPANDING FOAM SEALANT BETWEEN 2x & PANEL FOAM!


HEADER & SILL BLOCKING TO RUN BY VERTICAL JACKS

Typical Rough Opening Edge Detail

* Structural Panel - No Finish

SCALE: 1" = 1'-0"

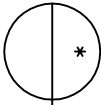

 P.A.N.E.L. incorporated P.O. Box 185, West Chesterfield, NH 03466 (603) 256-8800		Standard Detail Library		DRAWING:
		Typical Rough Opening Edge Detail Structural Panel - No Finish		*
DRAWN BY: JTC		DRAWN BY: JTC/TGM		DRAWING NUMBER:
DRAWING DATE: 8.4.05		PRINTED DATE: 8.4.05		*