


2nd FLOOR DECK DETAIL #20

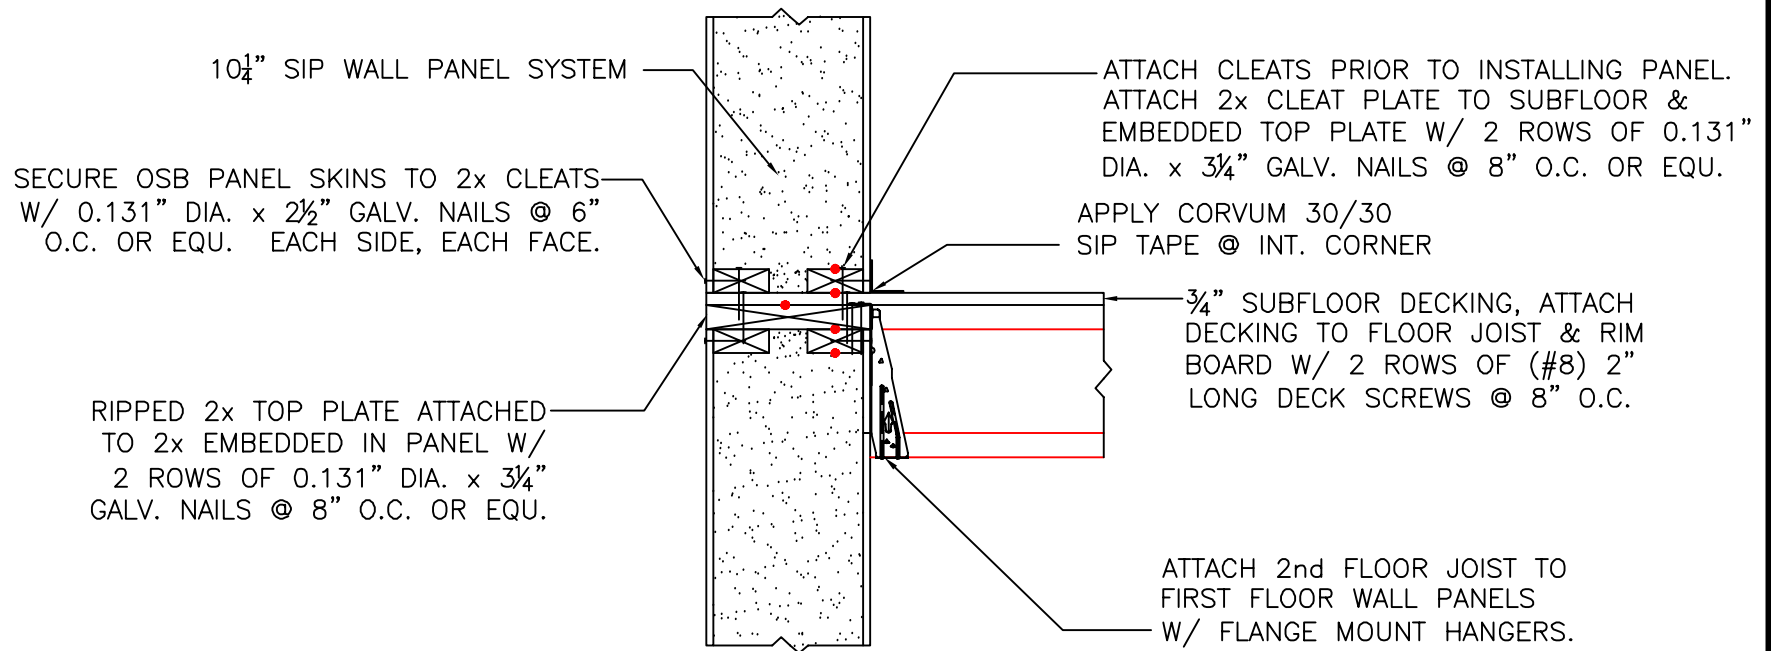

NOTE: ALL RED DOTS - APPLY CONTINUOUS 3 $\frac{3}{8}$ " DIA. BEAD OF MASTIC SEALANT BETWEEN 2x MEMBER & PANEL FOAM.

TYPICAL SPLIT SILL 2nd FLOOR DECK DETAIL
SCALE: 1" = 1'-0"

20

Foard
P A N E L
i n c o r p o r a t e d
P.O. Box 185 , West Chesterfield , NH 03466
(603) 256 - 8800