


#21


# UPPER WALL TO ROOF ATTACHMENT DETAIL

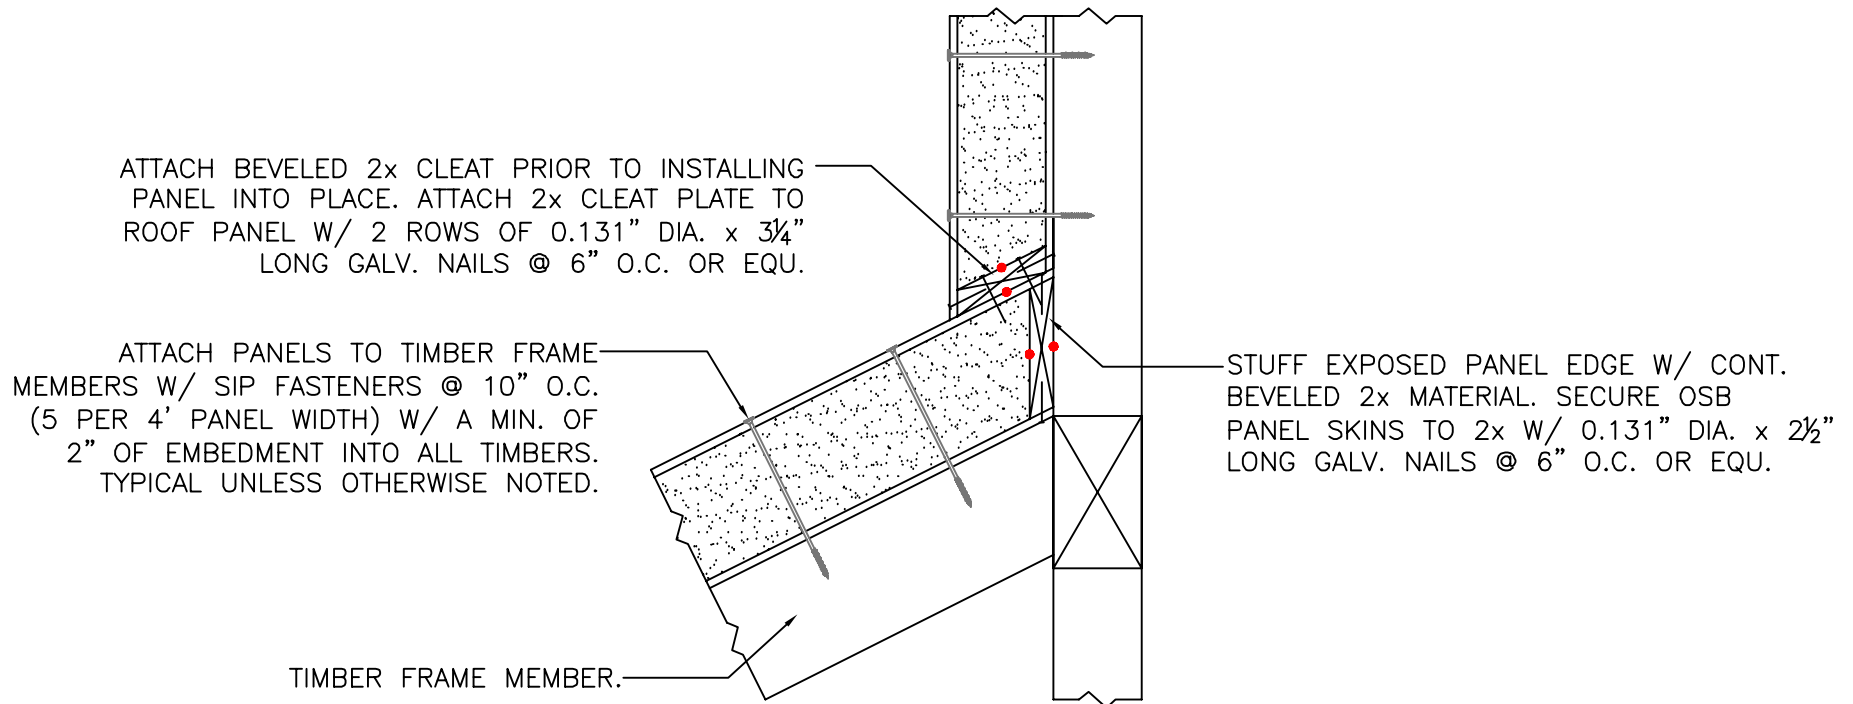

NOTE: ALL RED DOTS - APPLY CONTINUOUS 3/8" DIA. BEAD OF MASTIC SEALANT BETWEEN 2x MEMBER & PANEL FOAM.

[ PANEL TYPE: STRUCTURAL PANEL APPLIED DIRECTLY TO THE FRAME ]

UPPER WALL TO ROOF ATTACHMENT DETAIL  
SCALE: 1" = 1'-0"

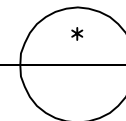

**Foard**  
P A N E L  
i n c o r p o r a t e d  
P.O. Box 185, West Chesterfield, NH 0346  
(603) 256-8800