



ATTACH ROOF PANELS TO PURLIN W/ SIP  
FASTENERS @ 10" O.C. OR 5 PER 4'  
PANEL WIDTH. TYPICAL UNLESS OTHERWISE  
NOTED. REQUIRED - MIN. 2" EMBEDMENT.

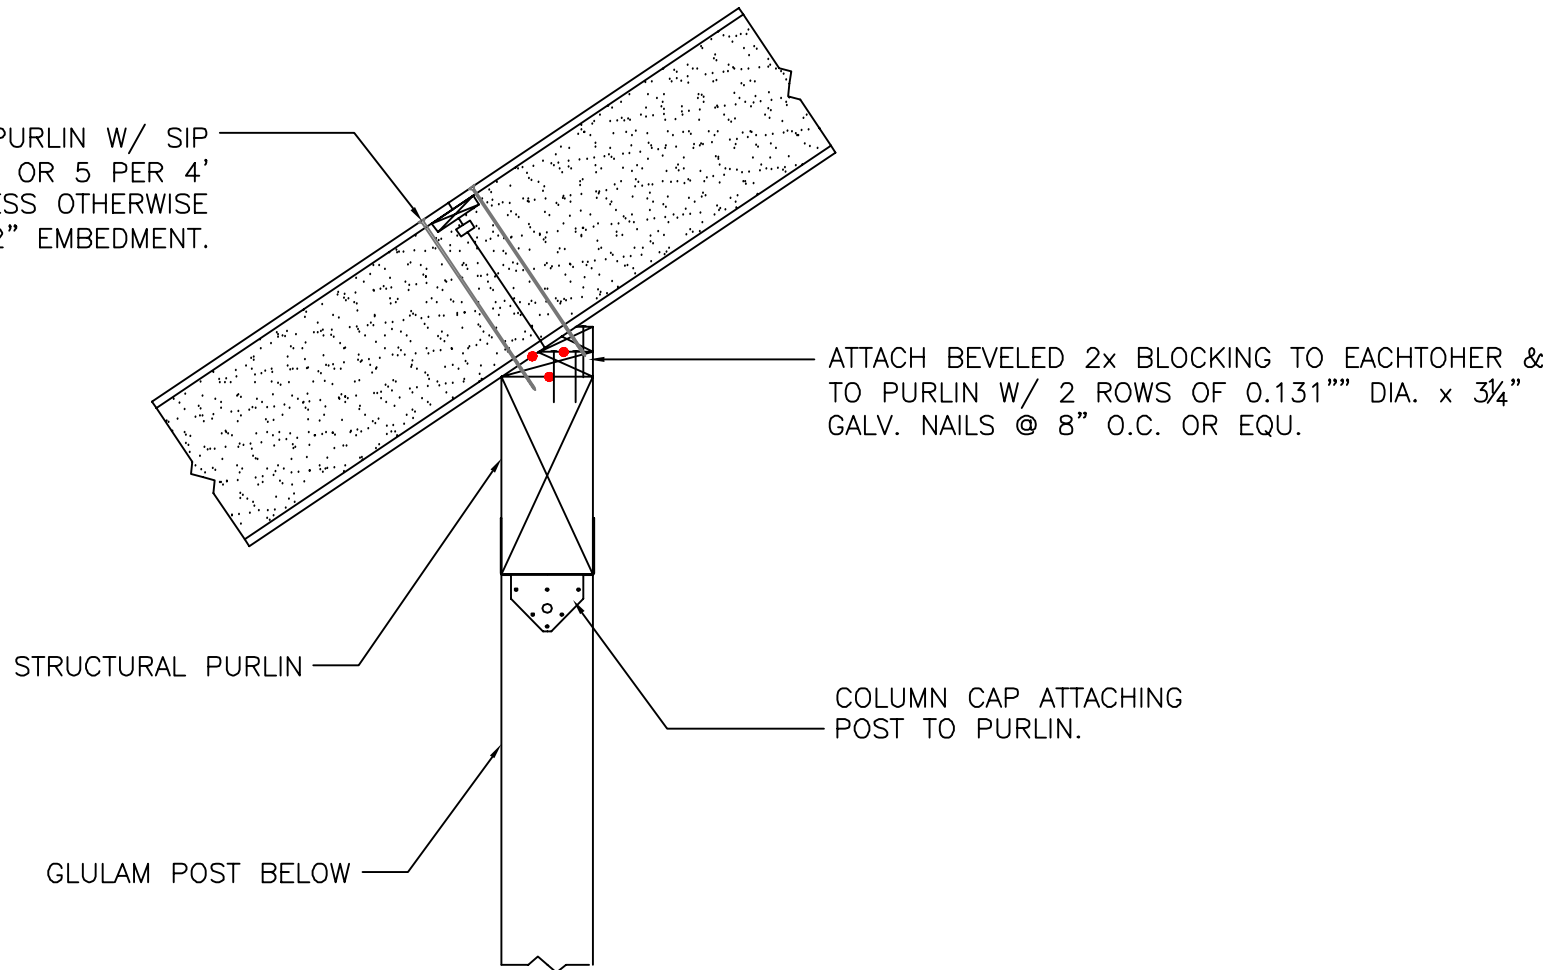

NOTE: ALL RED DOTS - APPLY CONTINUOUS  
 $\frac{3}{8}$ " DIA. BEAD OF MASTIC SEALANT  
BETWEEN 2x MEMBER & PANEL FOAM.

ROOF PANEL TO PURLIN CONNECTION DETAIL

SCALE: 1" = 1'-0"

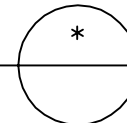

**Foard**  
P A N E L  
i n c o r p o r a t e d  
P.O. Box 185, West Chesterfield, NH 03466  
(603) 256-8800