



#67

# PRE-CUT WIRING DETAIL WITH VERTICAL WIRECHASES THRU DECKS

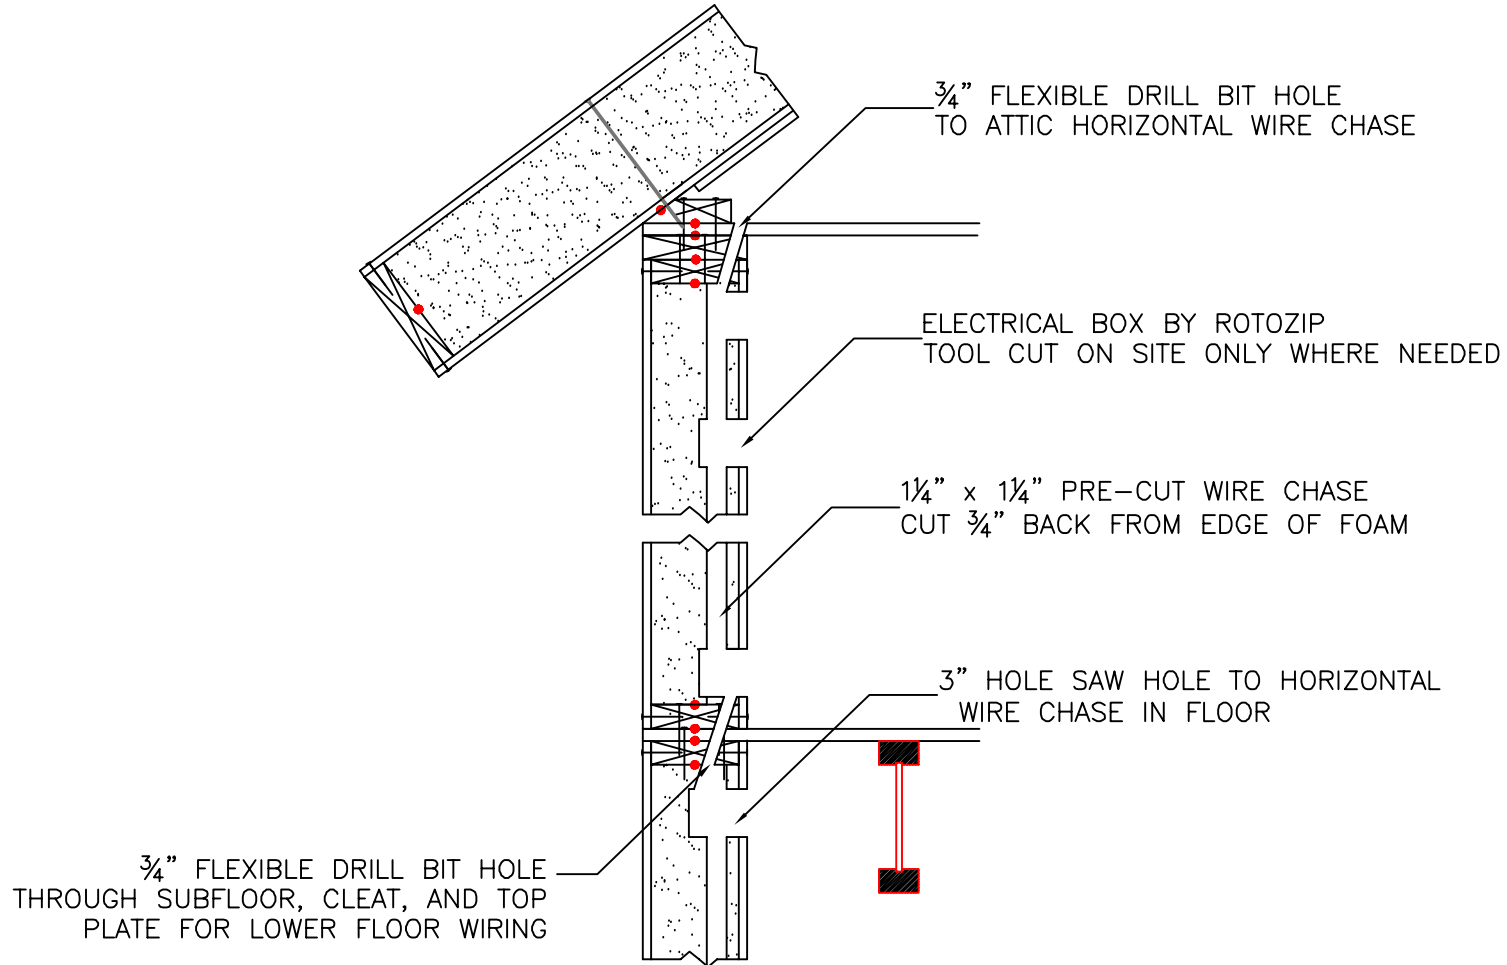

NOTE: ALL RED DOTS - APPLY CONTINUOUS  $\frac{3}{8}$ " DIA. BEAD OF MASTIC SEALANT BETWEEN 2x MEMBER & PANEL FOAM.

WIRING DETAIL W/ VERTICAL WIRECHASES THRU DECKS  
SCALE: 1" = 1'-0"

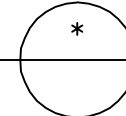

*Foard*

P A N E L

incorporated  
P.O. Box 185, West Chesterfield, NH 0346  
(603) 256-8800