


#7


UPPER WALL TO ROOF ATTACHMENT DETAIL

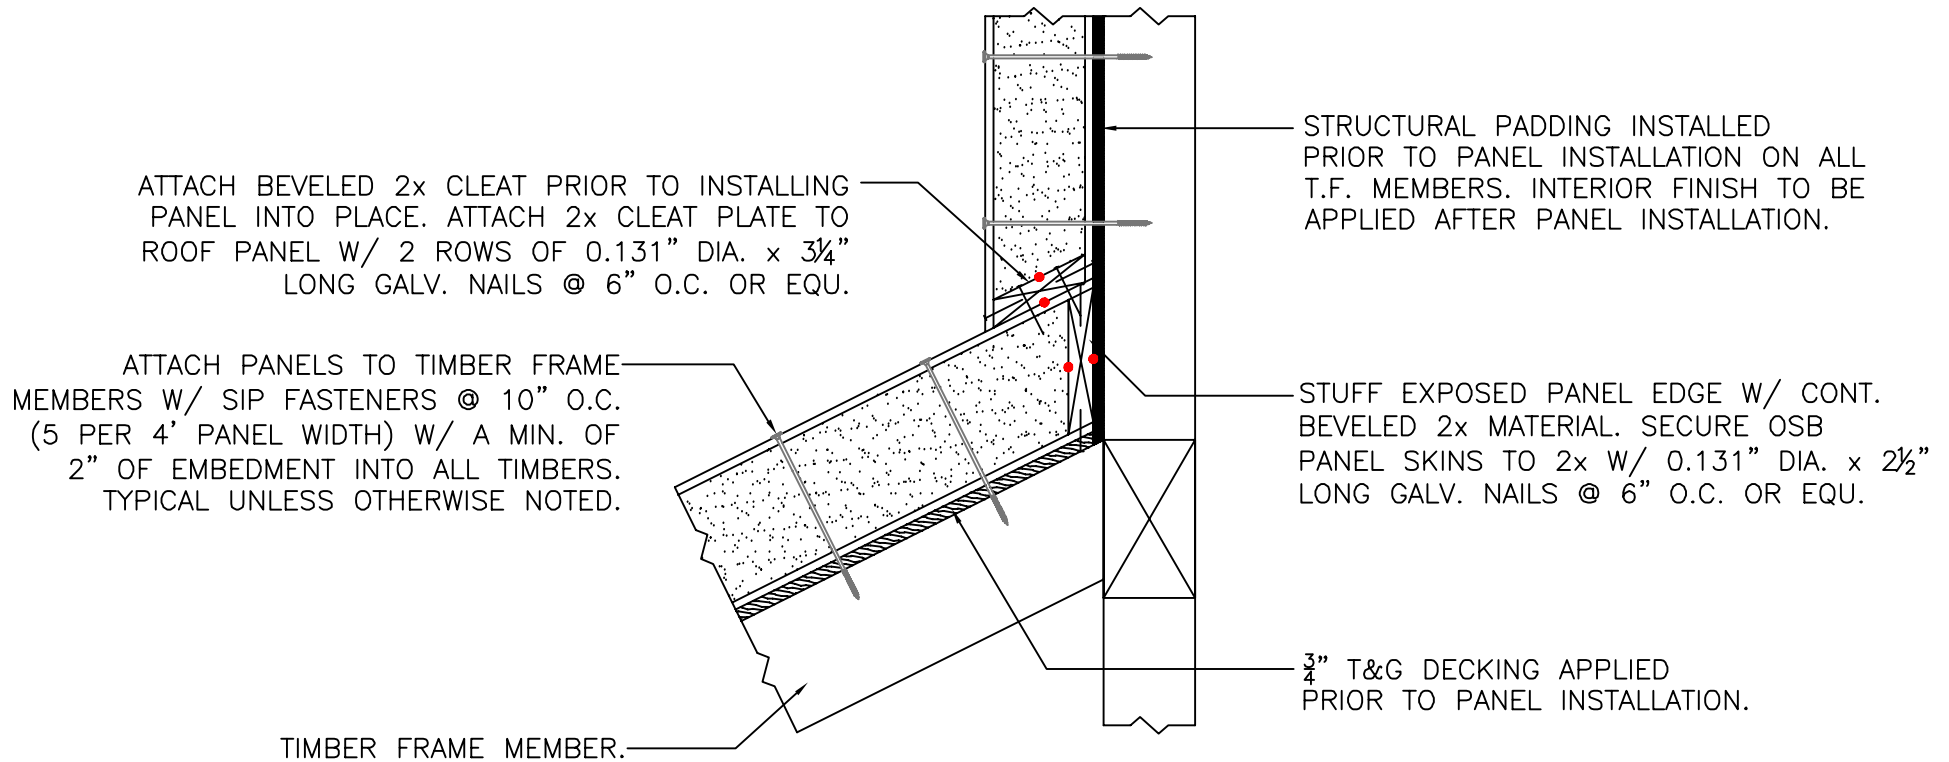

NOTE: ALL RED DOTS - APPLY CONTINUOUS 3/8" DIA. BEAD OF MASTIC SEALANT BETWEEN 2x MEMBER & PANEL FOAM.

UPPER WALL TO ROOF ATTACHMENT DETAIL

SCALE: 1" = 1'-0"

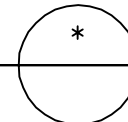

Foard
 PANEL
 incorporated
 P.O. Box 185, West Chesterfield, NH 0346
 (603) 256-8800