



# PENTALAM RAKE OVERHANG DETAIL

DATE: (7-17-2013)

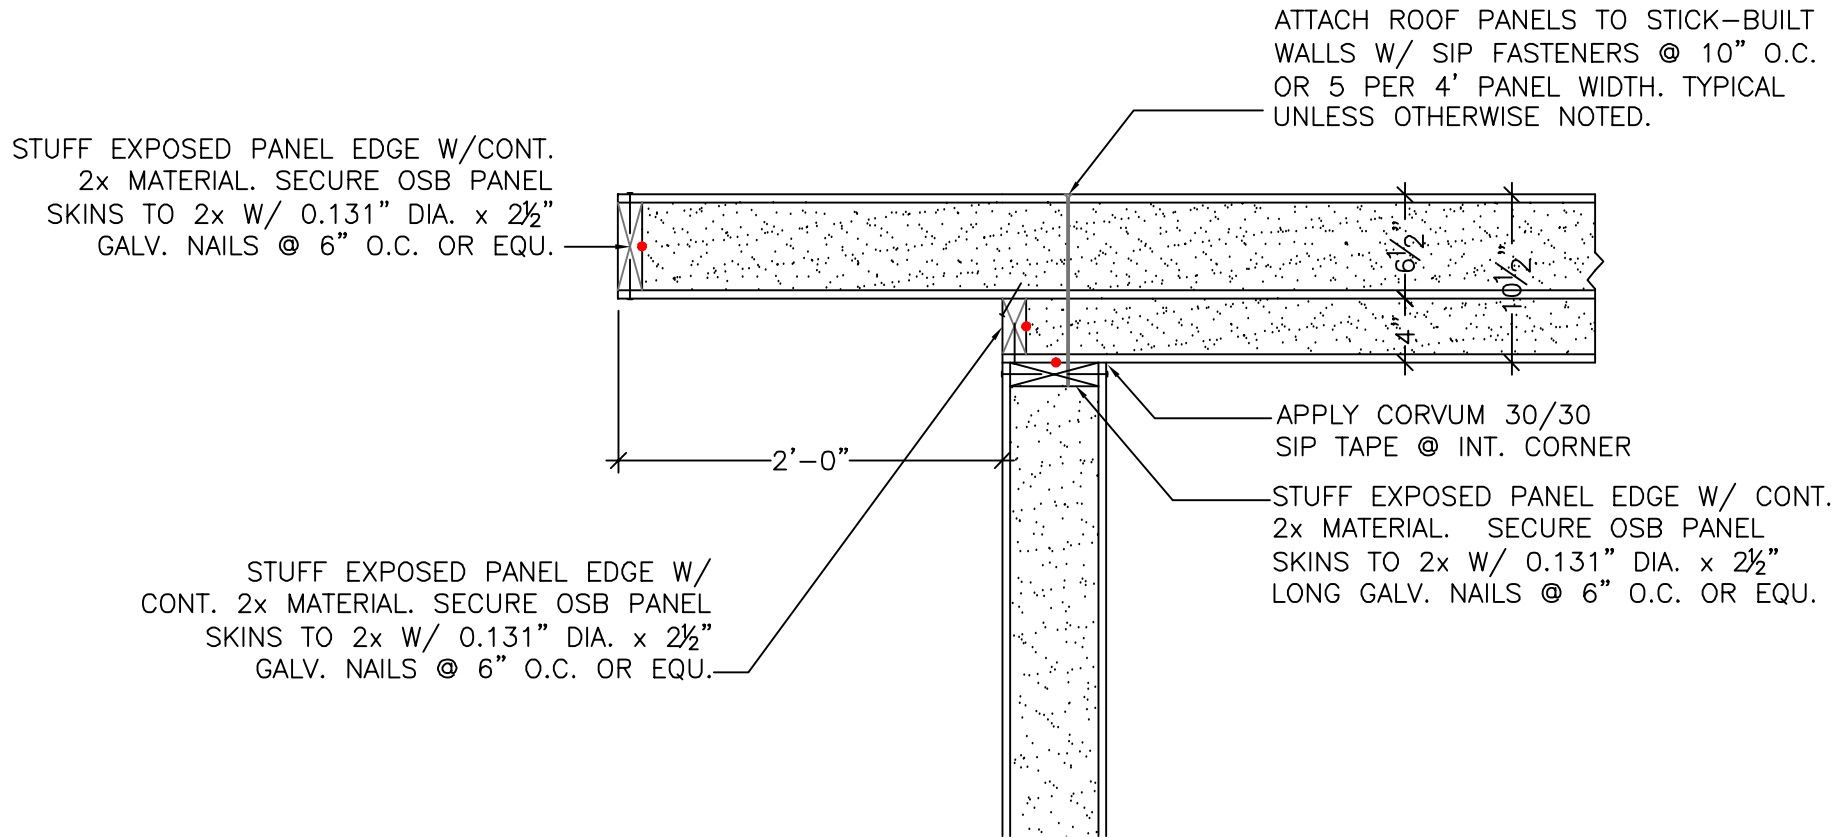

NOTE: ALL RED DOTS - APPLY CONTINUOUS 3/8" DIA. BEAD OF MASTIC SEALANT BETWEEN 2x MEMBER & PANEL FOAM.

PENTA-LAM RAKE OVERHANG DETAIL  
SCALE: 1" = 1'-0"

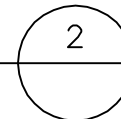

**Foard**  
P A N E L  
i n c o r p o r a t e d  
P.O. Box 185 , West Chesterfield, NH 03466  
( 603 ) 256 - 8800