


ICF BASEMENT DETAIL #12

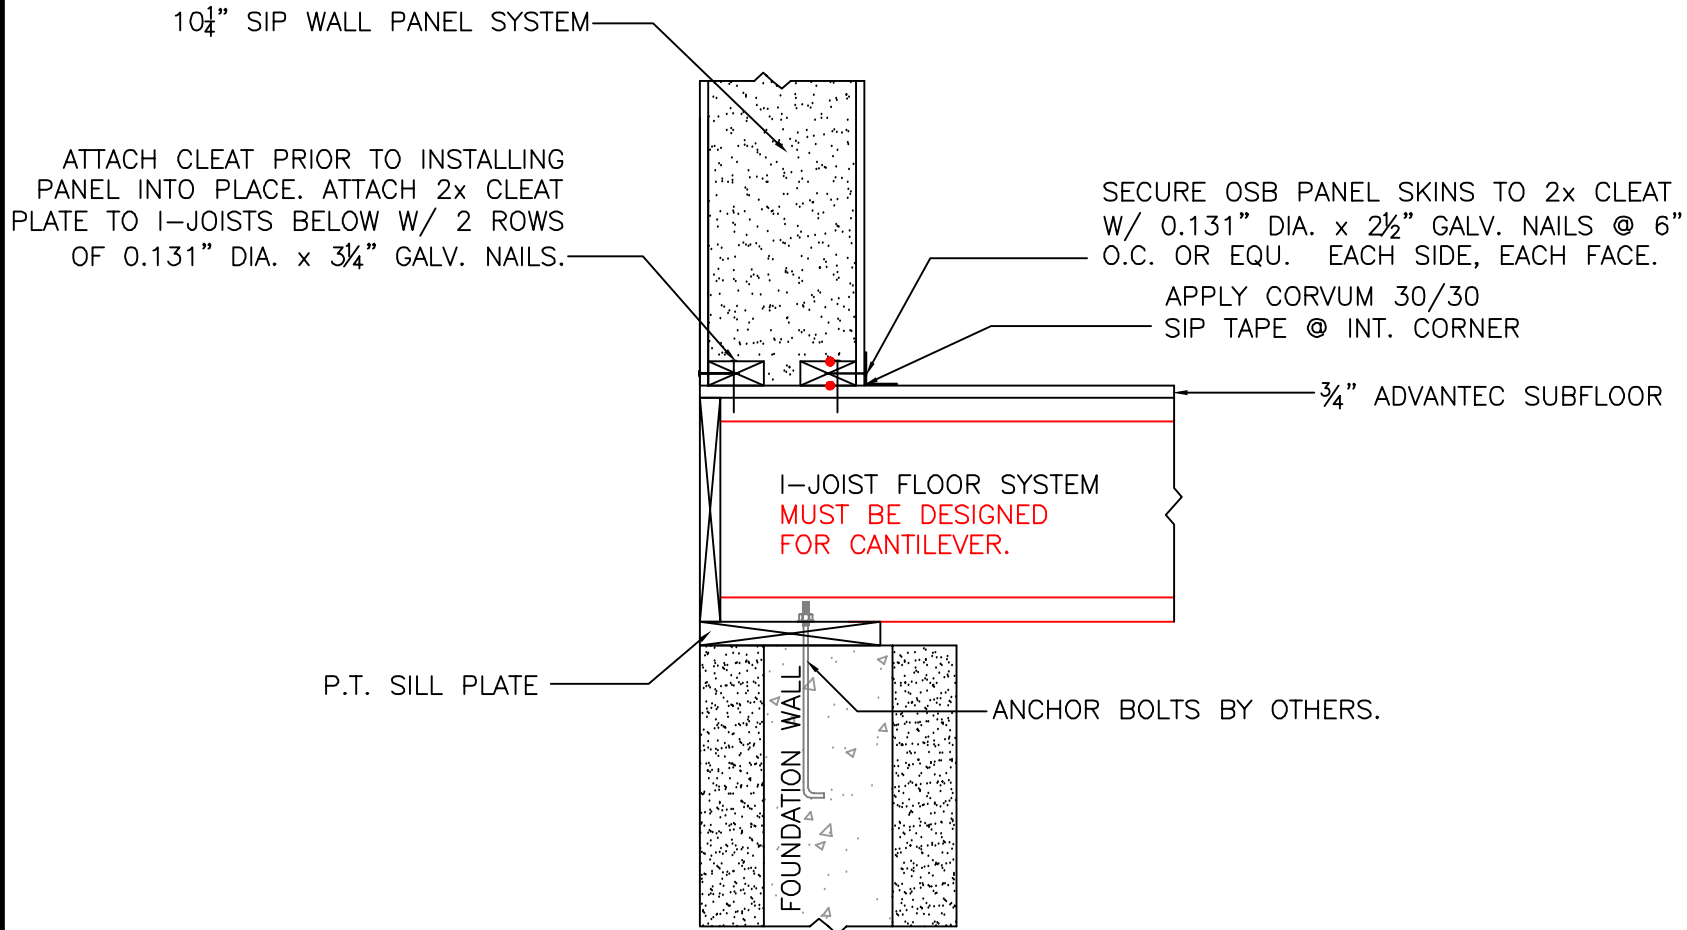

NOTE: ALL RED DOTS - APPLY CONTINUOUS 3/8" DIA. BEAD OF MASTIC SEALANT BETWEEN 2x MEMBER & PANEL FOAM.

SILL @ ICF WALL CONNECTION DETAIL
SCALE: 1" = 1'-0"

12

Foard
P A N E L
i n c o r p o r a t e d
P.O. Box 185, West Chesterfield, NH 03466
(603) 256-8800