


# ICF BASEMENT DETAIL #13

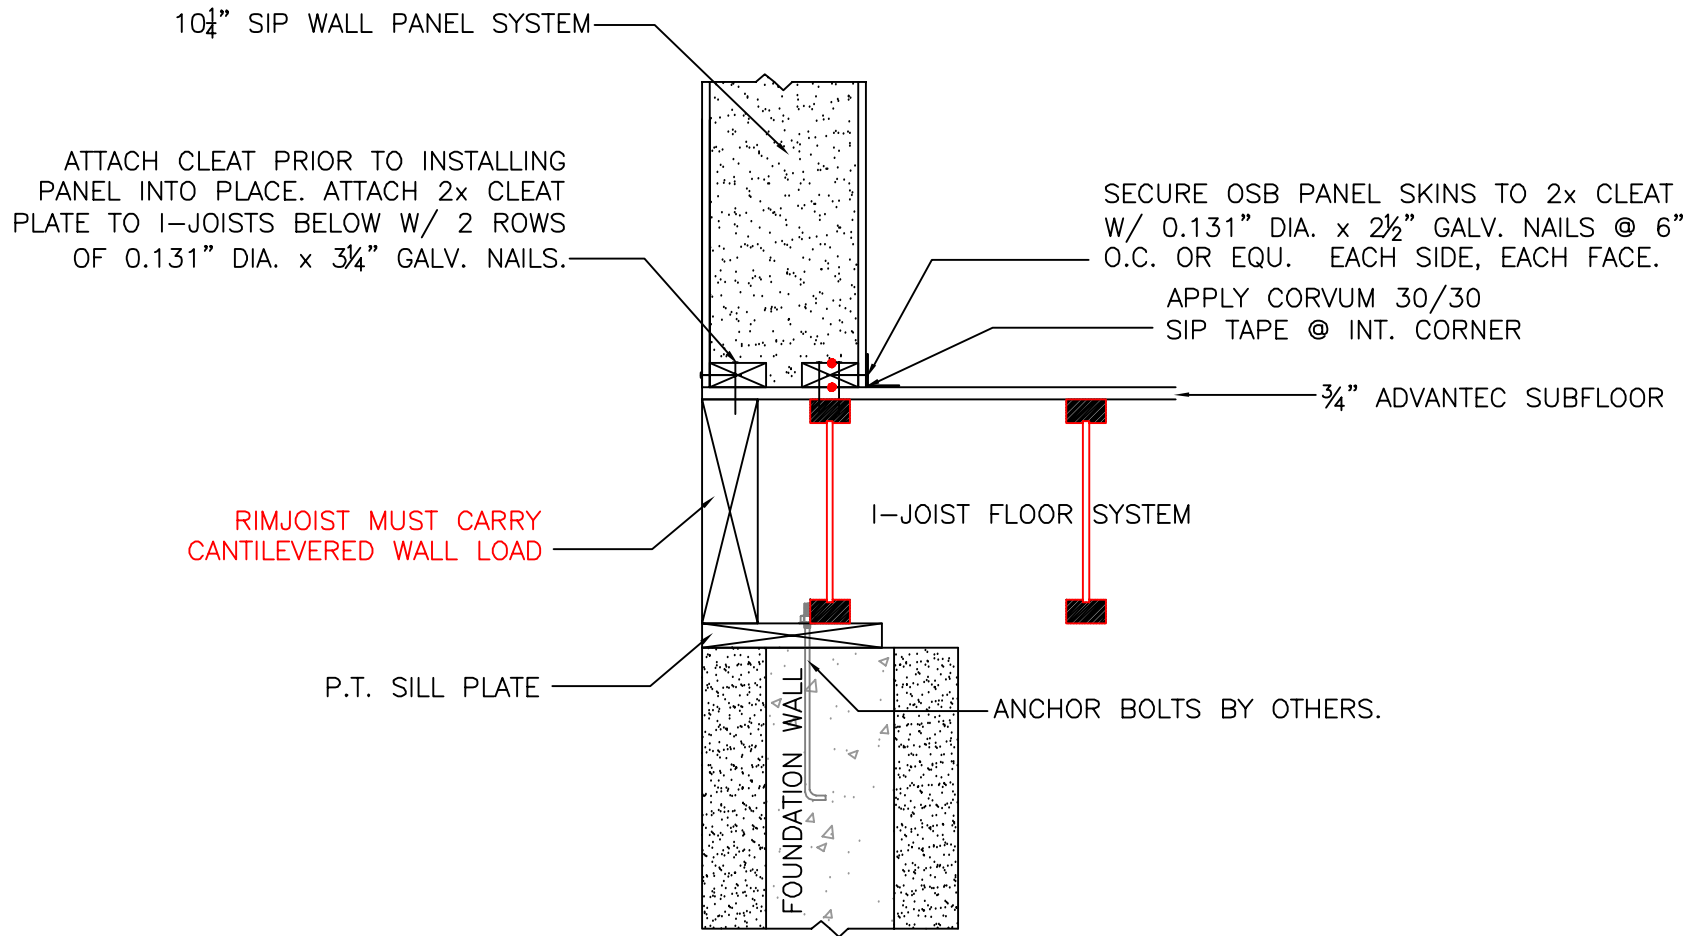

NOTE: ALL RED DOTS - APPLY CONTINUOUS  
 $\frac{3}{8}$ " DIA. BEAD OF MASTIC SEALANT  
 BETWEEN 2x MEMBER & PANEL FOAM.

SILL @ ICF WALL CONNECTION DETAIL  
 SCALE: 1" = 1'-0"

13

**Foard**  
 P A N E L  
 incorporated  
 P.O. Box 185, West Chesterfield, NH 03466  
 (603) 256-8800