


FLOATING SLAB DETAIL #2

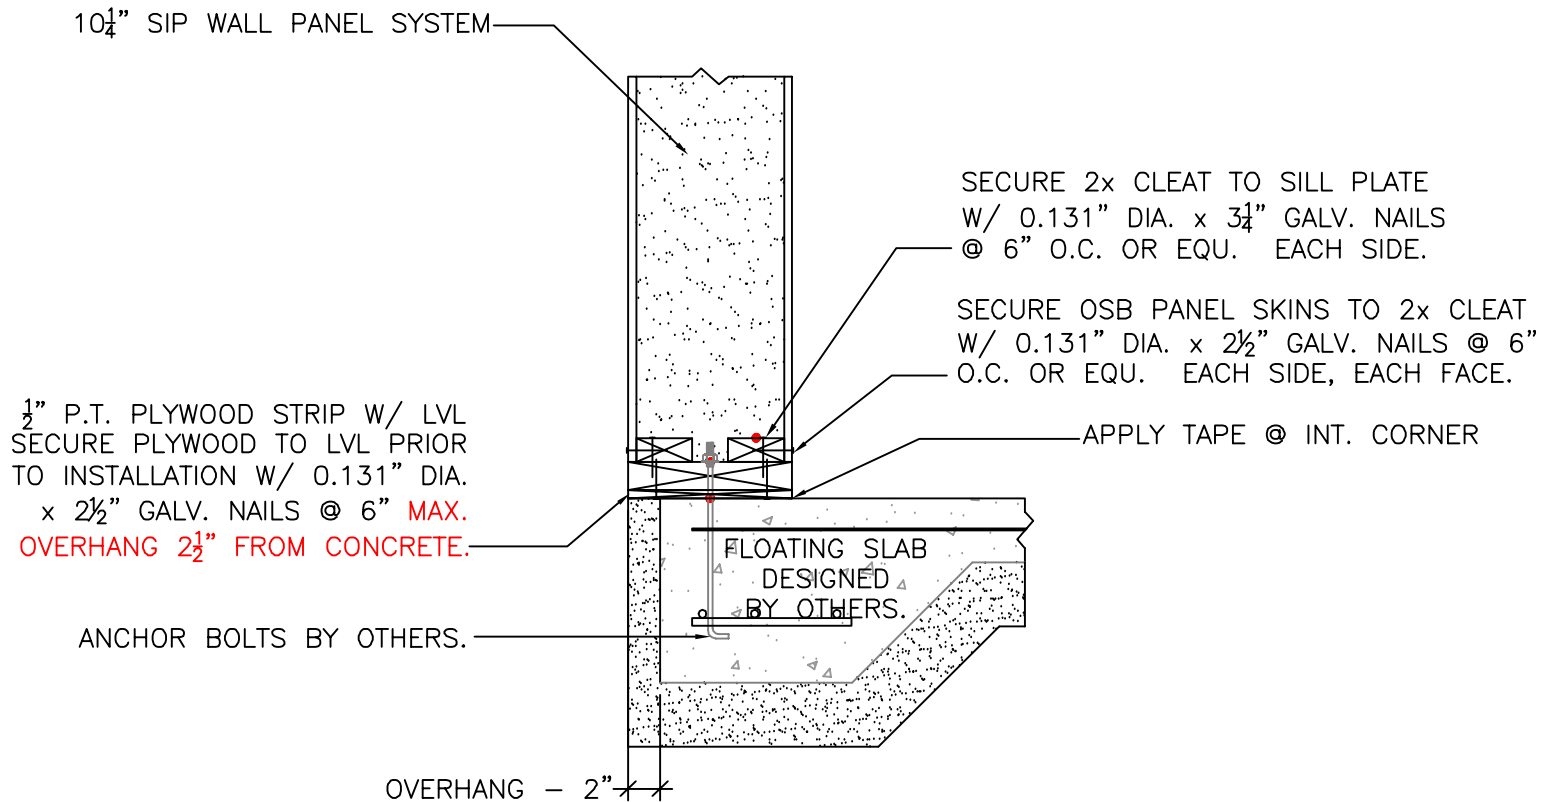

NOTE: ALL RED DOTS - APPLY CONTINUOUS
 $\frac{3}{8}$ " DIA. BEAD OF MASTIC SEALANT
 BETWEEN 2x MEMBER & PANEL FOAM.

FLOATING SLAB DETAIL
 SCALE: 1" = 1'-0"

2

Foard
 P A N E L
 incorporated
 P.O. Box 185, West Chesterfield, NH 03466
 (603) 256-8800