


SQUARE CUT EAVE W/ DECK DETAIL #26

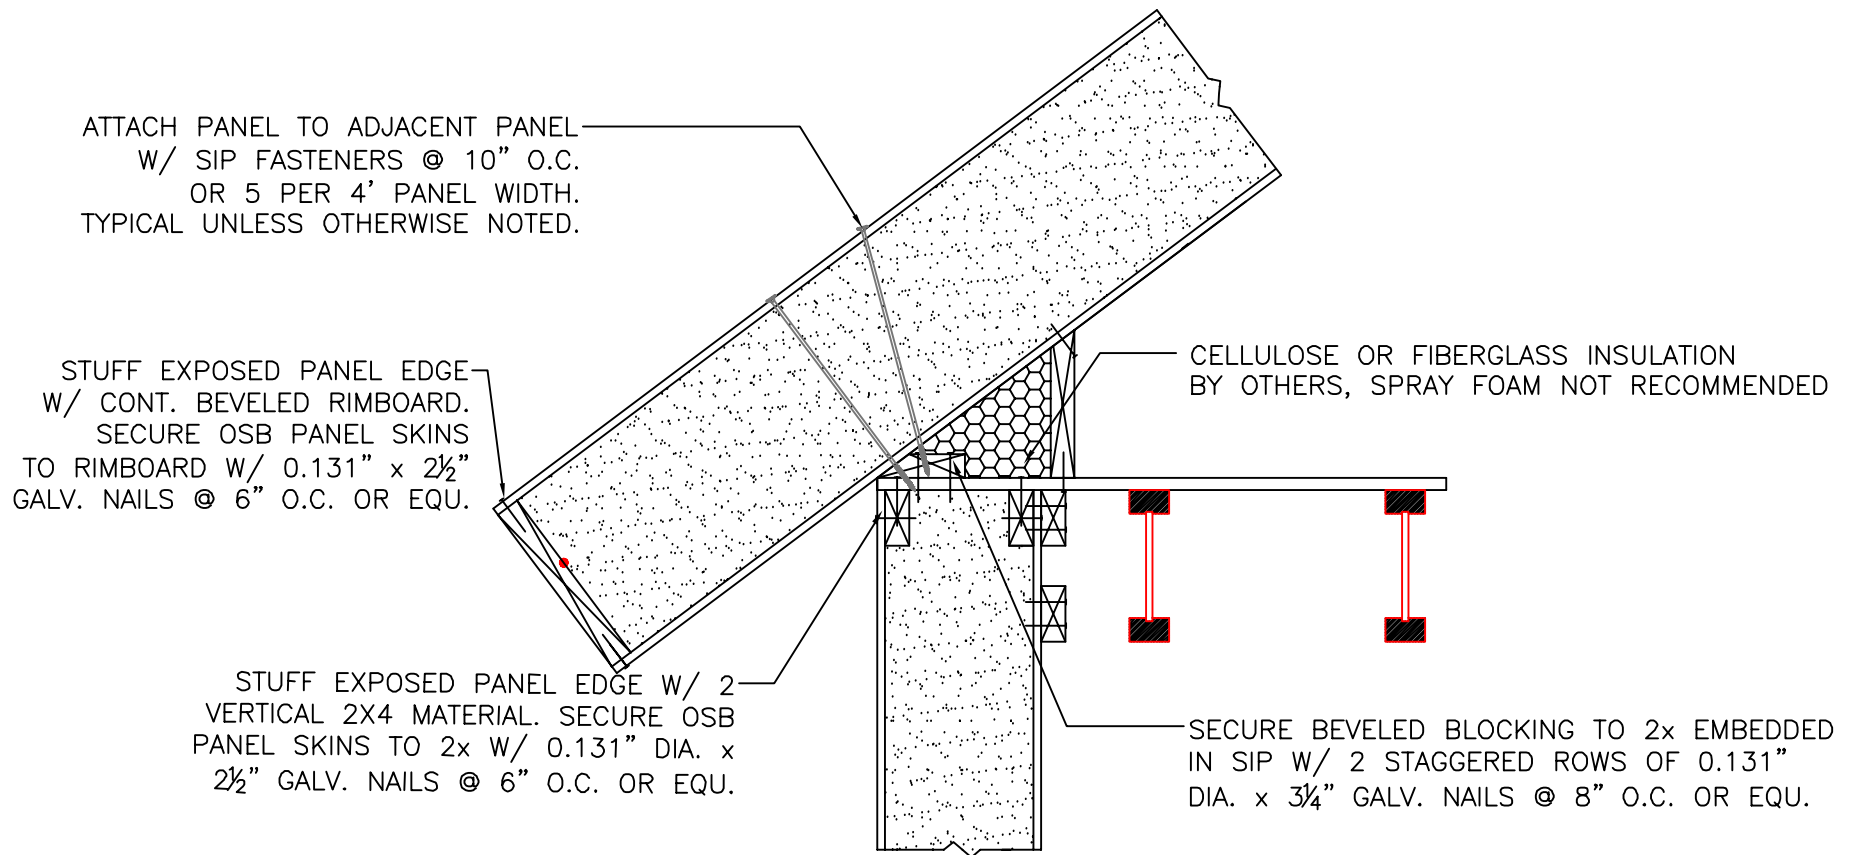

NOTE: ALL RED DOTS – APPLY CONTINUOUS
¾" DIA. BEAD OF MASTIC SEALANT
BETWEEN 2x MEMBER & PANEL FOAM.

SQUARE CUT EAVE W/ DECK DETAIL
SCALE: 1" = 1'-0"

26

Foard
P A N E L
i n c o r p o r a t e d
P.O. Box 185, West Chesterfield, NH 03466
(603) 256-8800