


# SQUARE CUT EAVE W/ DECK DETAIL #26

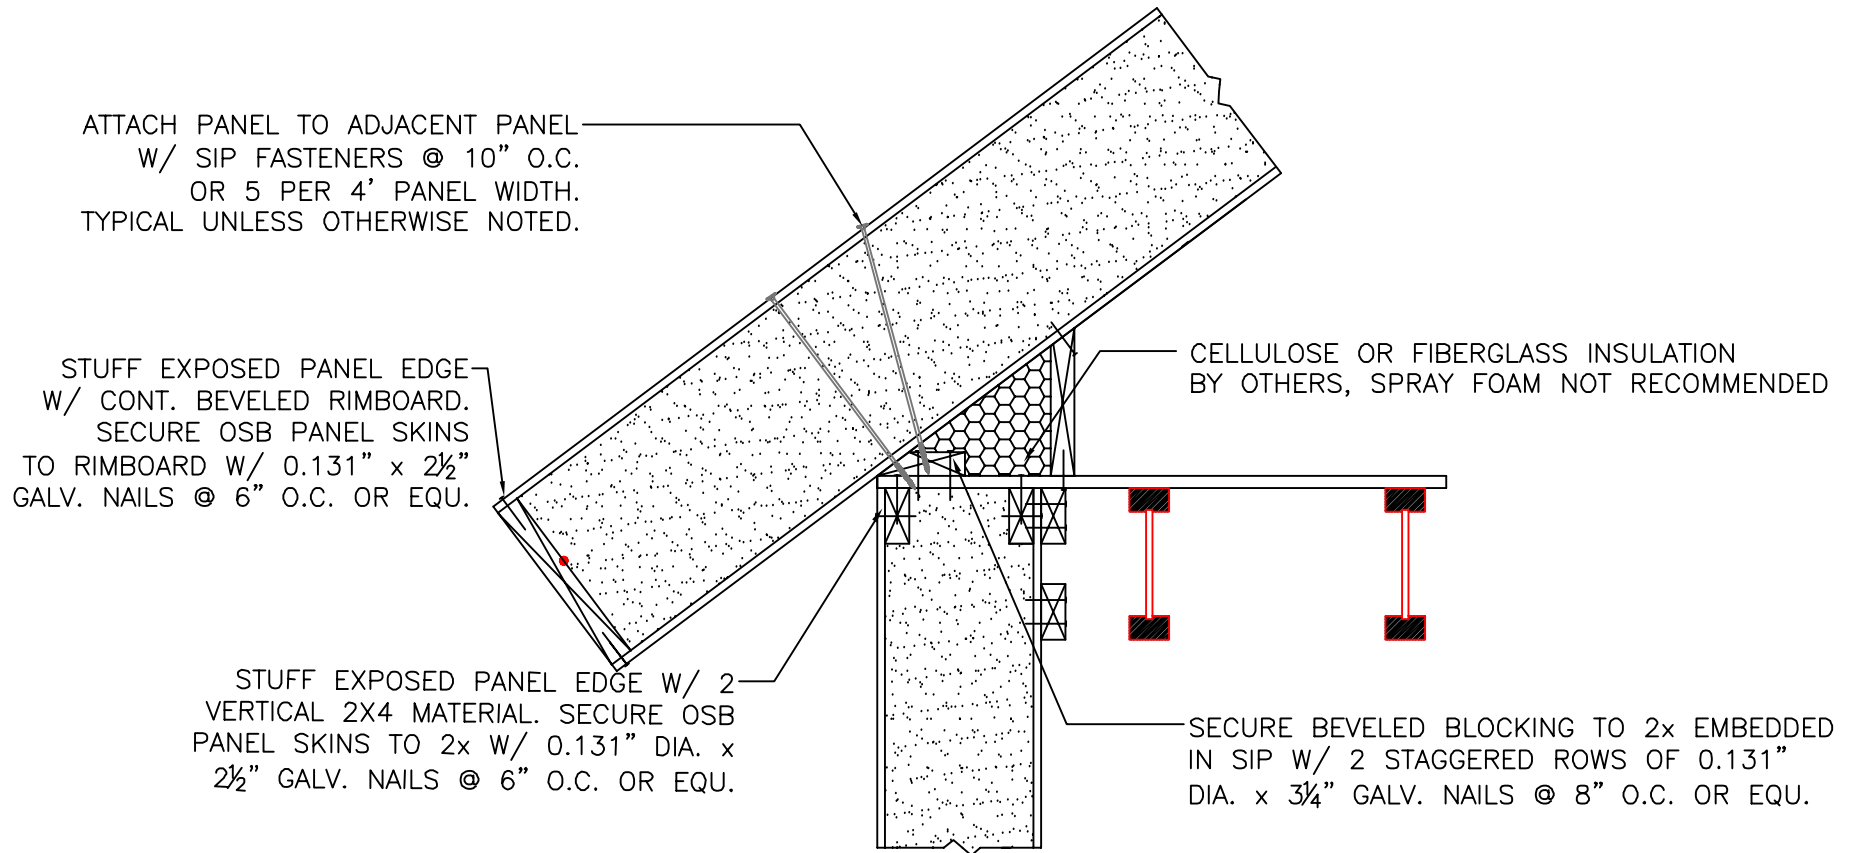

NOTE: ALL RED DOTS – APPLY CONTINUOUS  
¾" DIA. BEAD OF MASTIC SEALANT  
BETWEEN 2x MEMBER & PANEL FOAM.

SQUARE CUT EAVE W/ DECK DETAIL  
SCALE: 1" = 1'-0"

26

**Foard**  
P A N E L  
i n c o r p o r a t e d  
P.O. Box 185, West Chesterfield, NH 03466  
(603) 256-8800