


# FLUSH CUT RAKE DETAIL #27

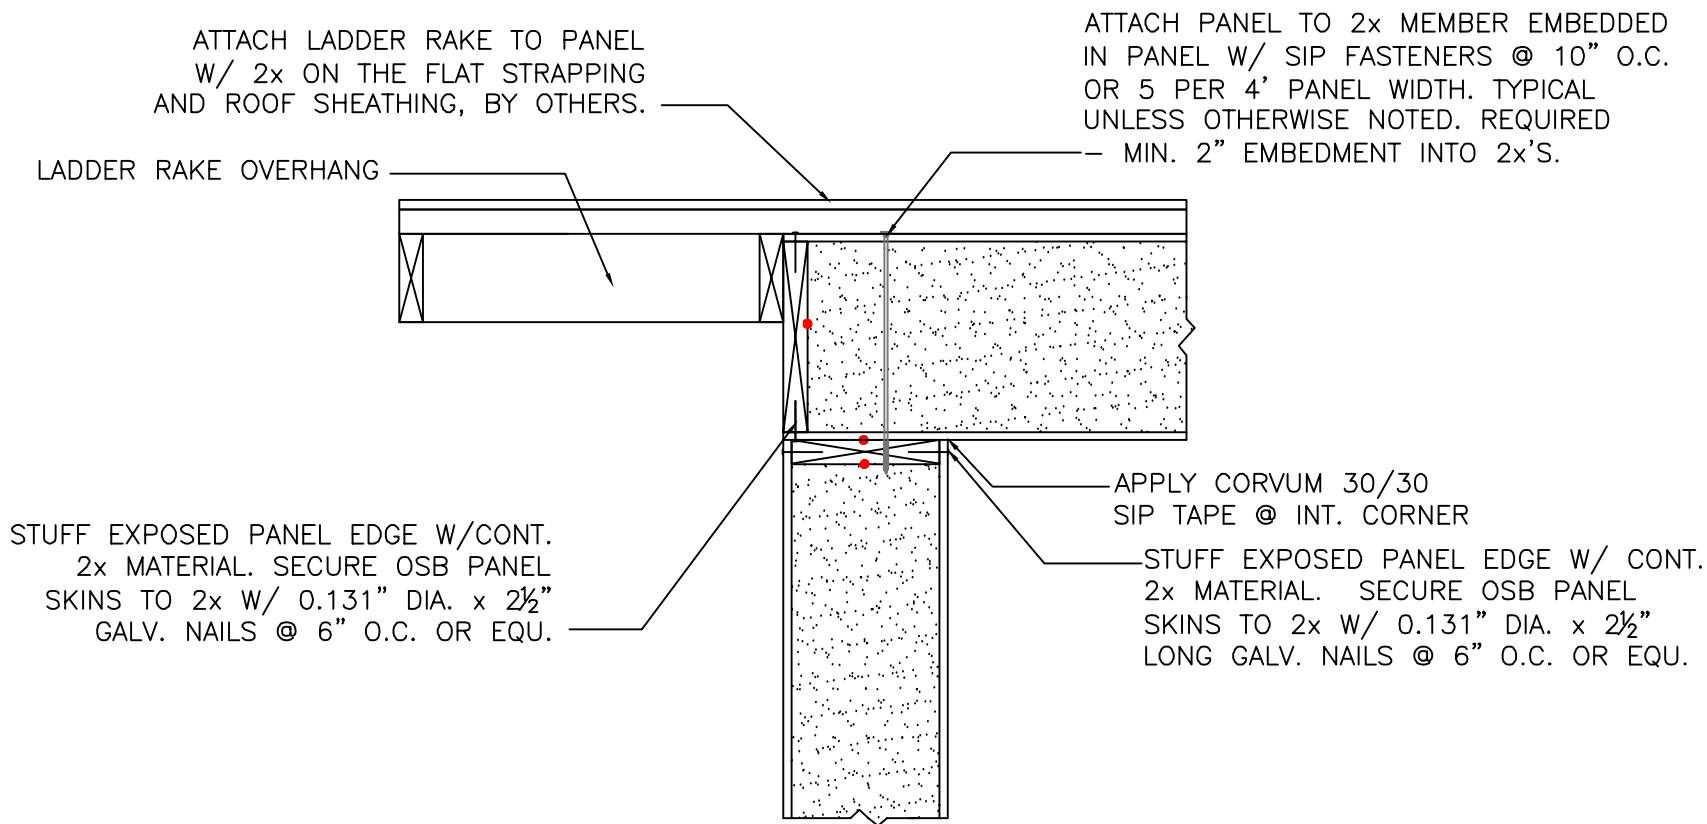

NOTE: ALL RED DOTS - APPLY CONTINUOUS  
3/8" DIA. BEAD OF MASTIC SEALANT  
BETWEEN 2x MEMBER & PANEL FOAM.

FLUSH CUT RAKE W/ LADDER FRAME DETAIL  
SCALE: 1" = 1'-0"

27

*Foard*

P A N E L

incorporated  
P.O. Box 185, West Chesterfield, NH 03466  
(603) 256-8800