


RAKE TRUSS CONNECTION DETAIL #30

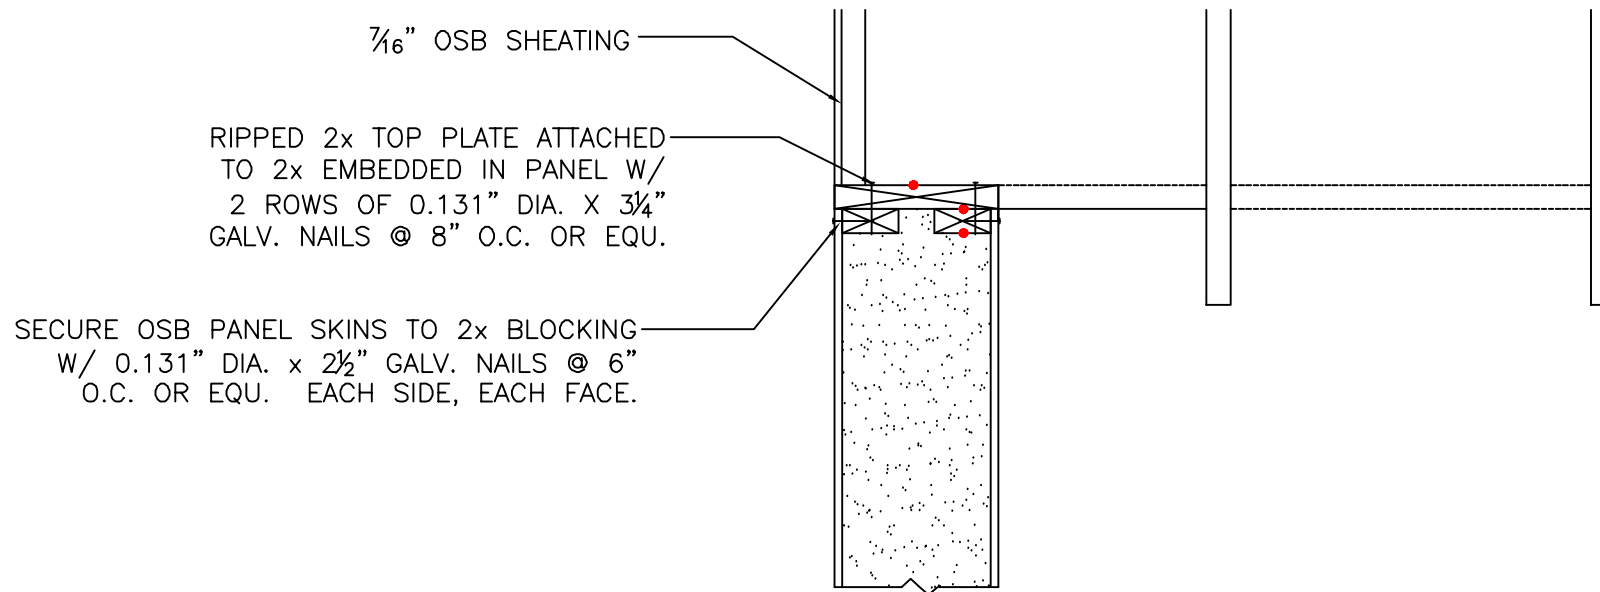

NOTE: ALL RED DOTS – APPLY CONTINUOUS
3/8" DIA. BEAD OF MASTIC SEALANT
BETWEEN 2x MEMBER & PANEL FOAM.

RAKE TRUSS CONNECTION DETAIL
SCALE: 1" = 1'-0"

30

Foard
P A N E L
i n c o r p o r a t e d
P.O. Box 185, West Chesterfield, NH 03466
(603) 256-8800