



TAPERED ICF BASEMENT WALL NO DECK DETAIL #7

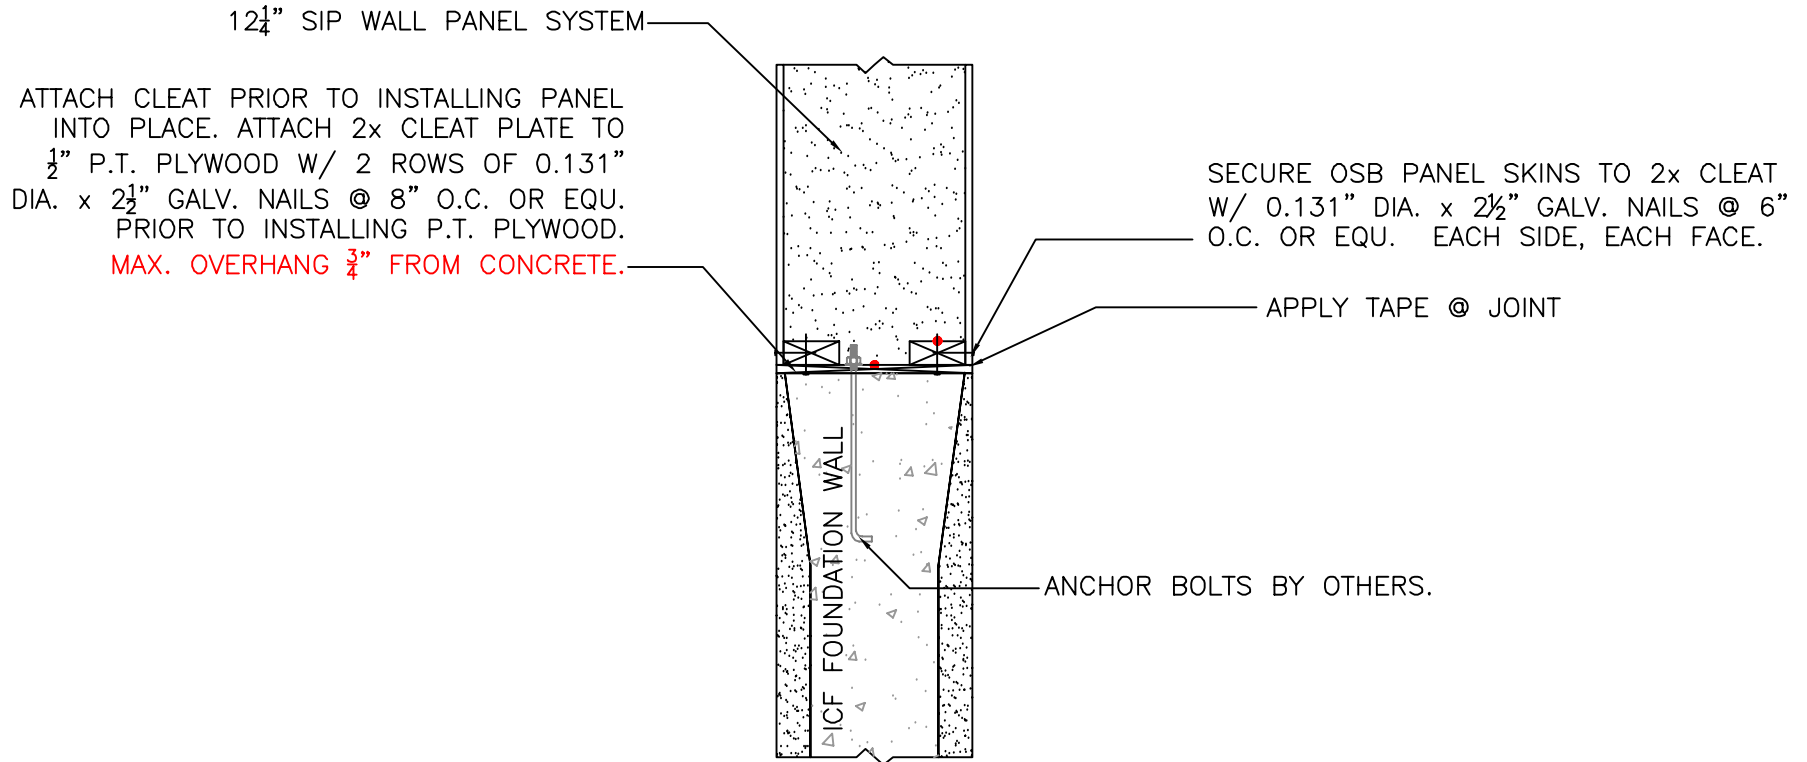

NOTE: ALL RED DOTS — APPLY CONTINUOUS $\frac{3}{8}$ " DIA. BEAD OF MASTIC SEALANT BETWEEN 2x MEMBER & PANEL FOAM.

TAPERED ICF BASEMENT WALL NO DECK DETAIL
 SCALE: 1" = 1'-0"

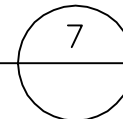

Foard
 P A N E L
 incorporated
 P.O. Box 185, West Chesterfield, NH 03466
 (603) 256-8800