



FOUNDATION DETAIL #5

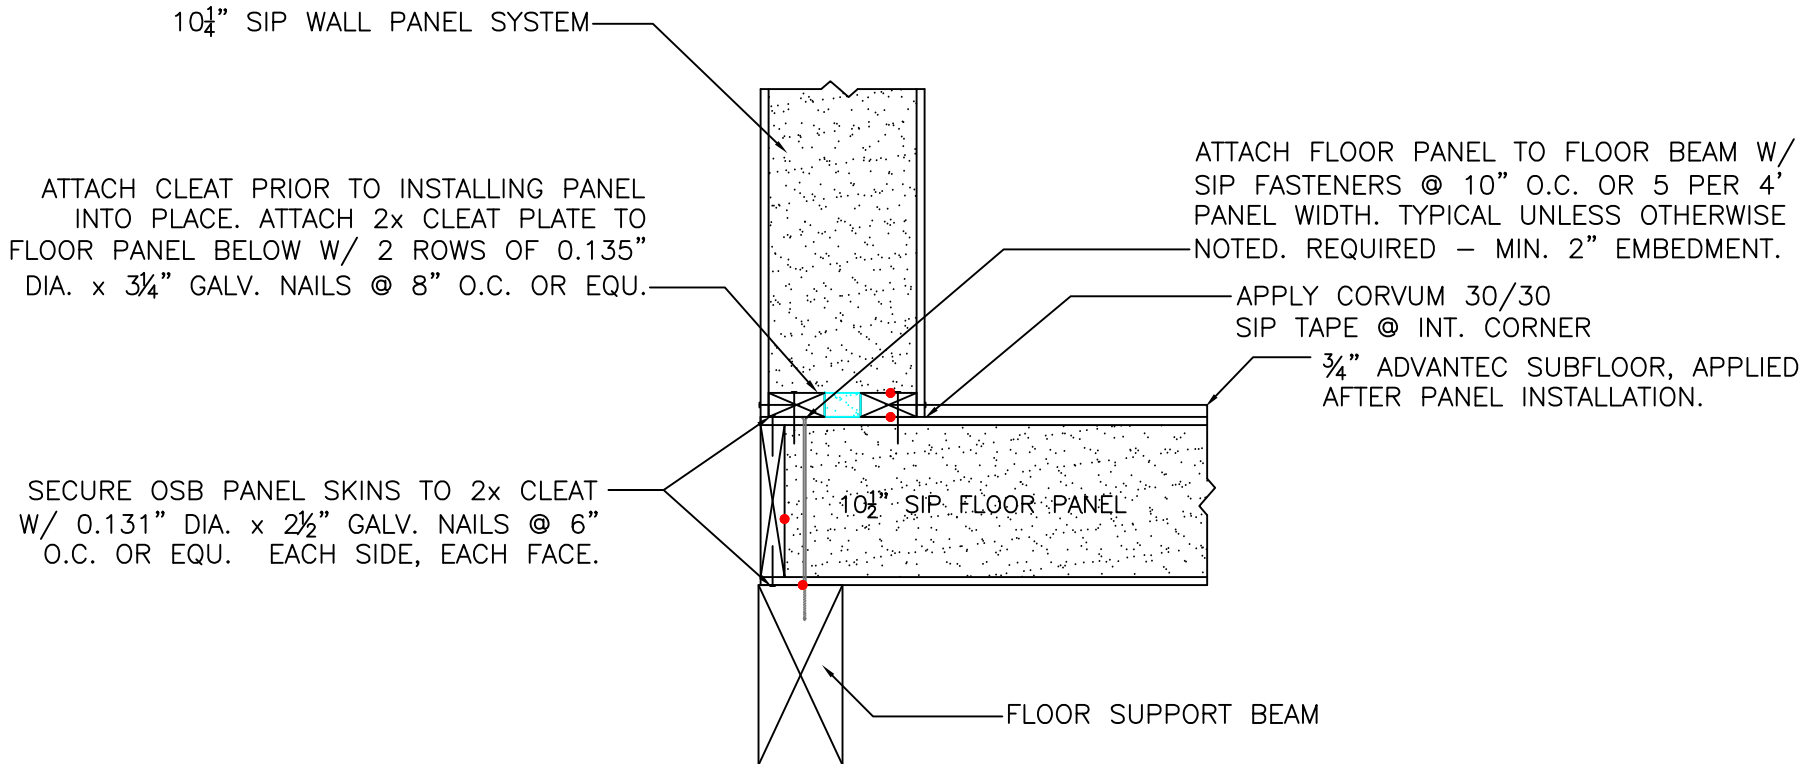

NOTE: ALL RED DOTS - APPLY CONTINUOUS 3 $\frac{3}{8}$ " DIA. BEAD OF MASTIC SEALANT BETWEEN 2x MEMBER & PANEL FOAM.

PANEL FLOOR CONNECTION DETAIL #5
SCALE: 1" = 1'-0"

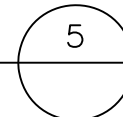

Foard
P A N E L
i n c o r p o r a t e d
P.O. Box 185, West Chesterfield, NH 03466
(603) 256-8800