



WALL TO STEEL CONNECTION #6

(DATE: 11-11-2014)

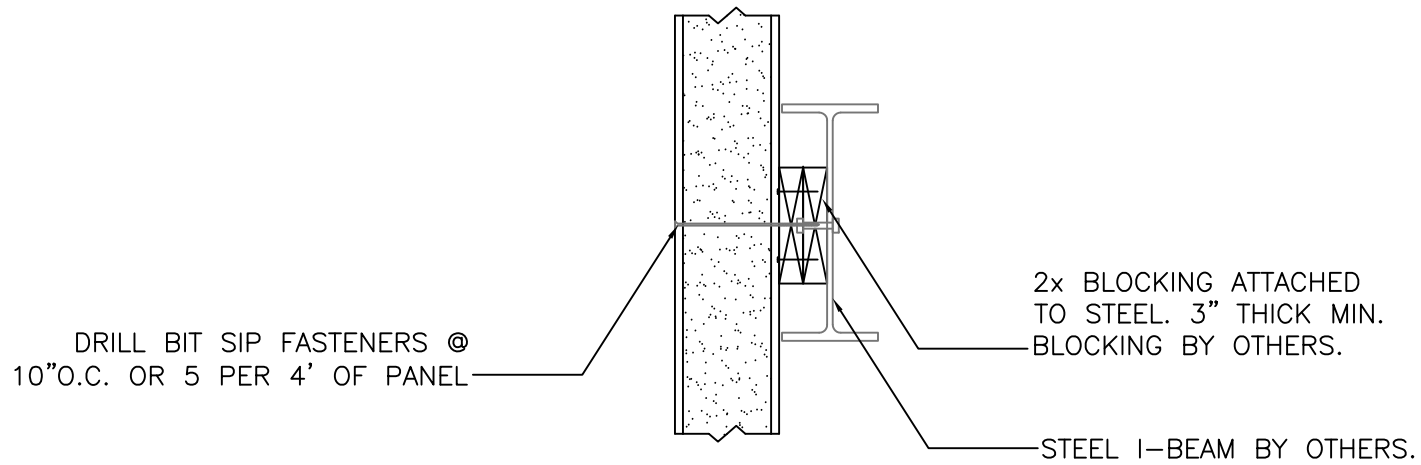

WALL TO STEEL CONNECTION - TYPE #6
SCALE: 1" = 1'-0"

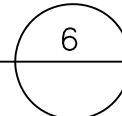

Foard
P A N E L
i n c o r p o r a t e d
P.O. Box 185, West Chesterfield, NH 03466
(603) 256-8800