


#26


# PASSIVE HOUSE ROUGH OPENING DETAIL

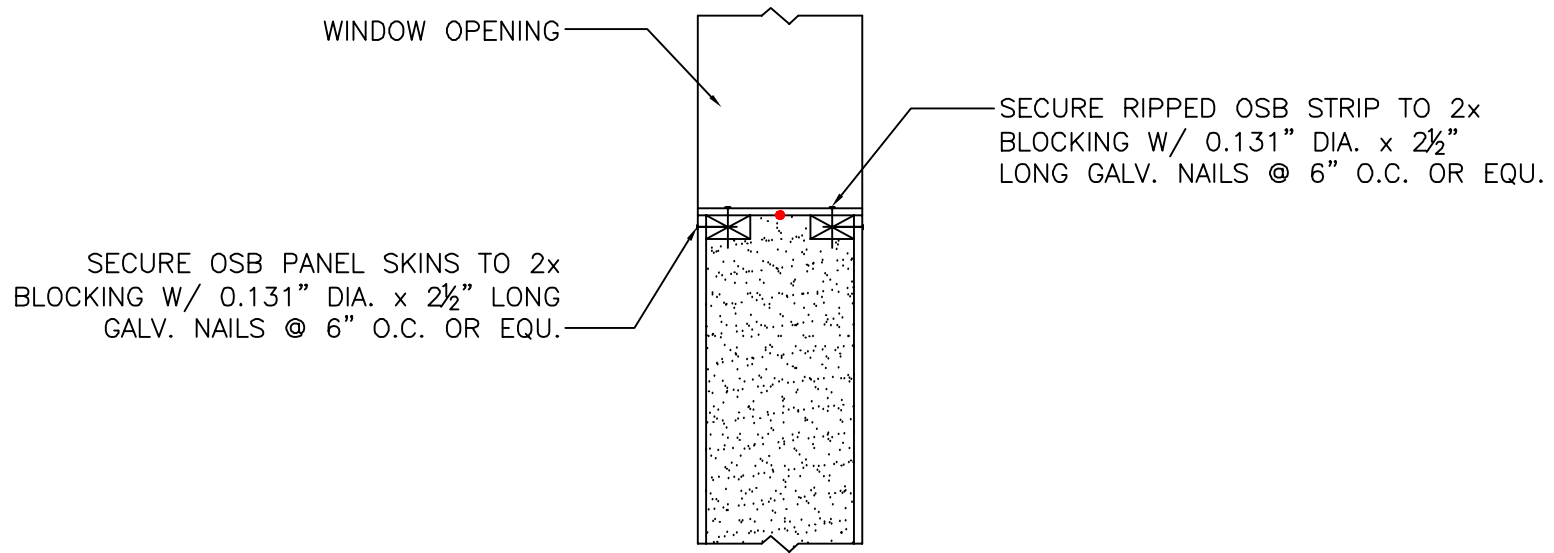

NOTE: ALL RED DOTS – APPLY CONTINUOUS  
3/8" DIA. BEAD OF MASTIC SEALANT  
BETWEEN 2x MEMBER & PANEL FOAM.

PANEL ROUGH OPENING EDGE DETAIL

SCALE: 1" = 1'-0"

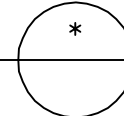

*Foard*

P A N E L

incorporated

P.O. Box 185, West Chesterfield, NH 0346

(603) 256-8800